

# CHICAGO FAUCETS



2100 SOUTH CLEARWATER DRIVE  
DES PLAINES, ILLINOIS 60018-5999

FITTING NO.

652-4

SUBMITTED MODEL NO.

Last As Long As The Building

JOB NAME

ITEM NO.


SUBMITTED AS SHOWN

SUBMITTED AS NOTED

SEE ATTACHED FOR  
SUBMITTED MODIFICATION



ADA COMPLIANT

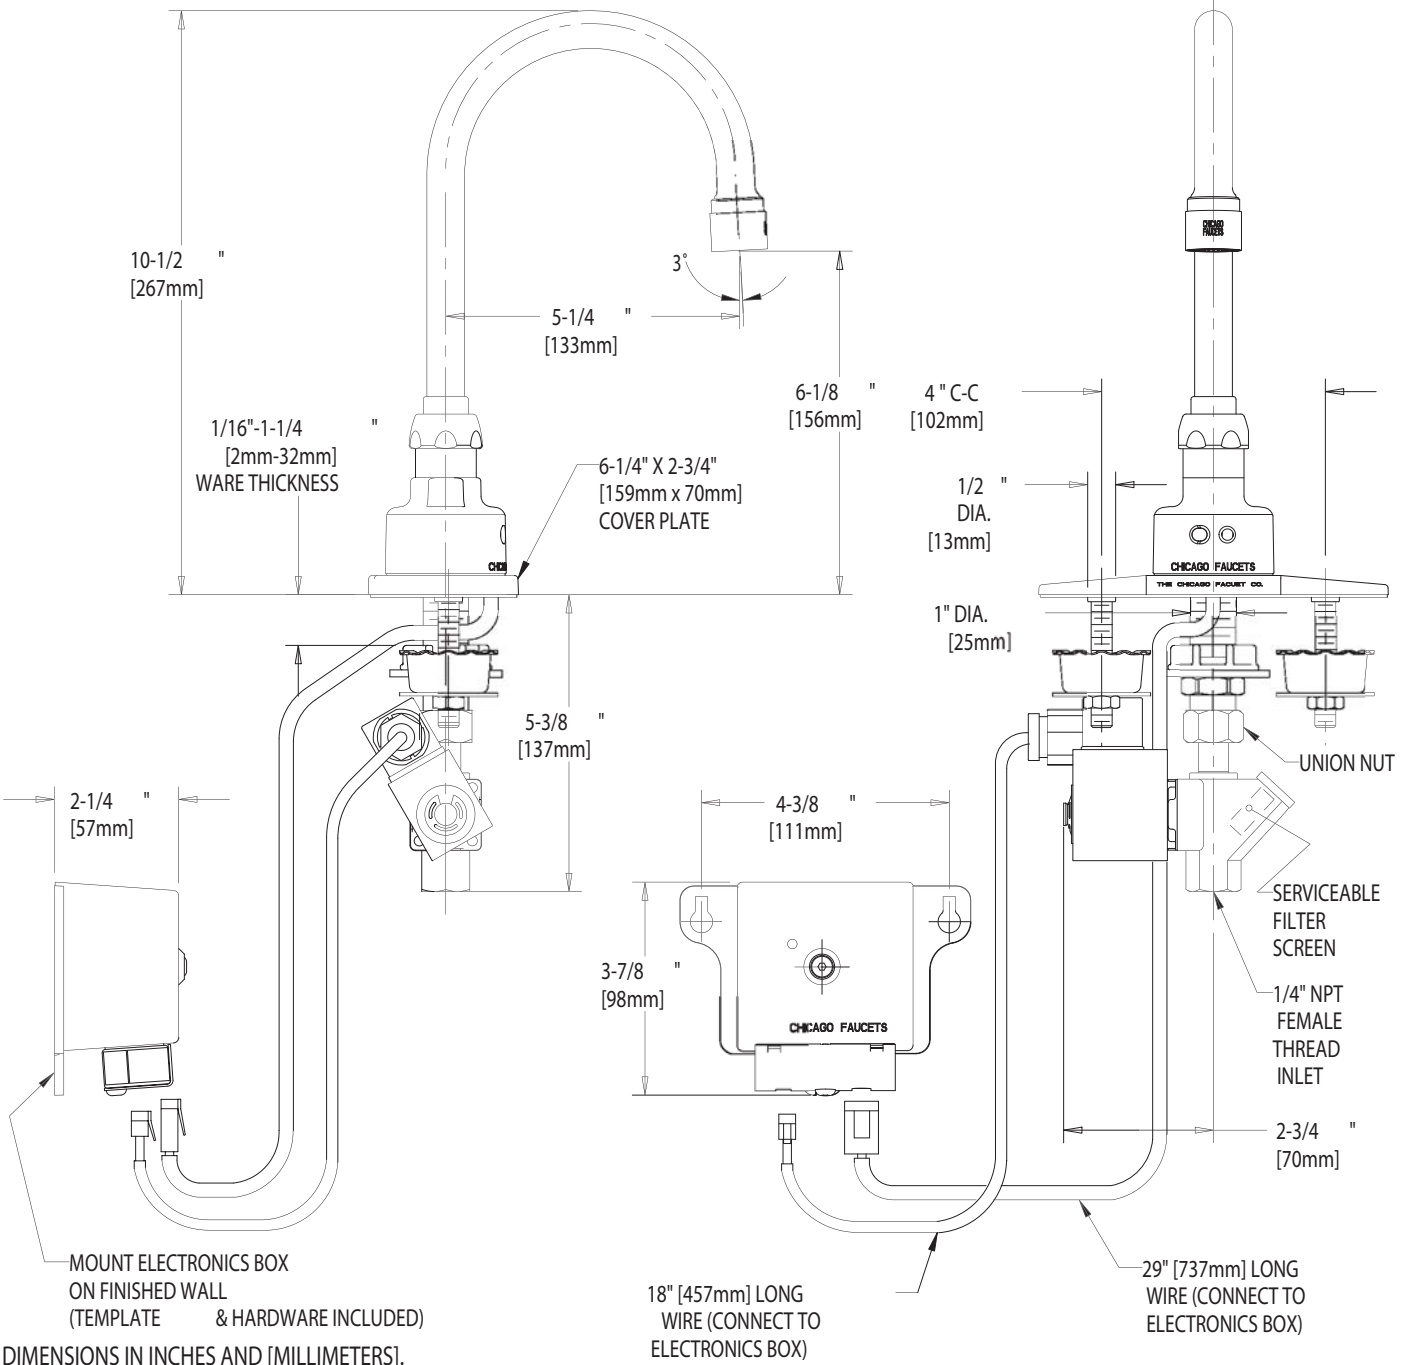

IS ASSUMED FOR USE OF SUPERCEDED OR VOIDED DATA. (0192-1)

ROUGHING IN DIMENSIONS MAY VARY AND ARE SUBJECT TO CHANGE. NO RESPONSIBILITY

## TECHNICAL DATA

- 4" C-C ELECTRONIC SINK FITTING WITH INFRARED SENSOR
- FORGED BRASS SPOUT BASE AND COVER PLATE
- GN2AH8 GOOSENECK SPOUT
- 6 VOLT D/C POWER REQUIRED. TRANSFORMER NOT SUPPLIED
- MULTIPLE FIELD CONFIGURABLE OPERATING MODES

- 0.5 GPM (1.9 L/min) VANDAL RESISTANT SPRAY OUTLET
- INCLUDES OPTIONAL 2.2 GPM (8.3 L/min) AERATOR INSERT
- CHROME PLATE FINISH
- CSA B125 AND ASME A112.18.1M CERTIFIED

DATE: 05-01-02

BY: SID

CHK'D:

APP'D:

REV: D

652-4