

CHICAGO FAUCETS

Last As Long As The Building



2100 SOUTH CLEARWATER DRIVE
DES PLAINES, ILLINOIS 60018-5999

FITTING NO.

834-EP

SUBMITTED MODEL NO.

JOB NAME

ITEM NO.


SUBMITTED AS SHOWN

SUBMITTED AS NOTED

SEE ATTACHED FOR
SUBMITTED MODIFICATION

IS ASSUMED FOR USE OF SUPERCEDED OR VOIDED DATA.

ROUGHING IN DIMENSIONS MAY VARY AND ARE SUBJECT TO CHANGE. NO RESPONSIBILITY

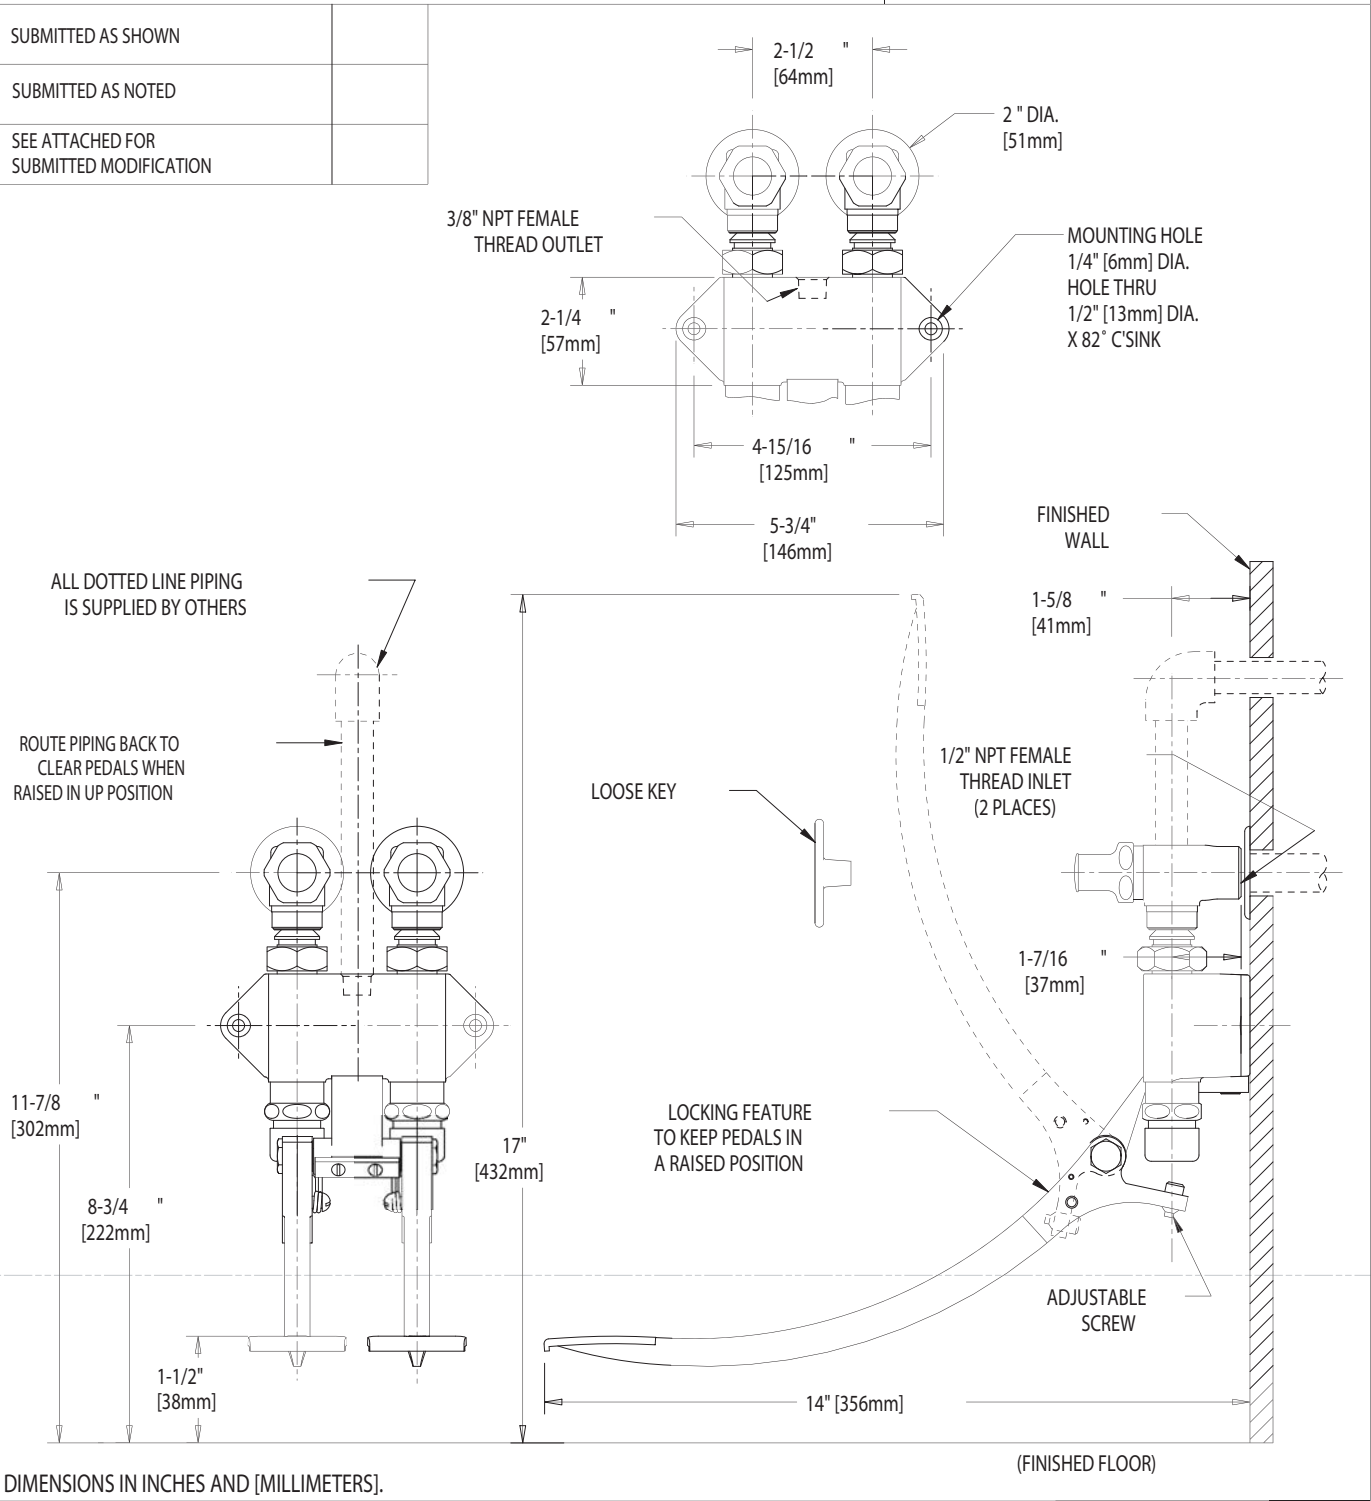

DIMENSIONS IN INCHES AND [MILLIMETERS].

TECHNICAL DATA

- WALL MOUNTED COMBINATION PEDAL VALVE
- 625X NAIAD PUSH BUTTON CARTRIDGES
- LOOSE KEY ANGLE INLET SERVICE STOPS
- EXTENDED PEDALS
- FINISH: CHROME PLATE

- ASME A112.18.1M COMPLIANT
- CSA B125 COMPLIANT
- NSF 61 COMPLIANT

DATE: 05-21-02

BY: SID

CHK'D:

APP'D:

REV: A

834-EP